


TYPICAL SECTION I  
CURB SECTION

NO SCALE

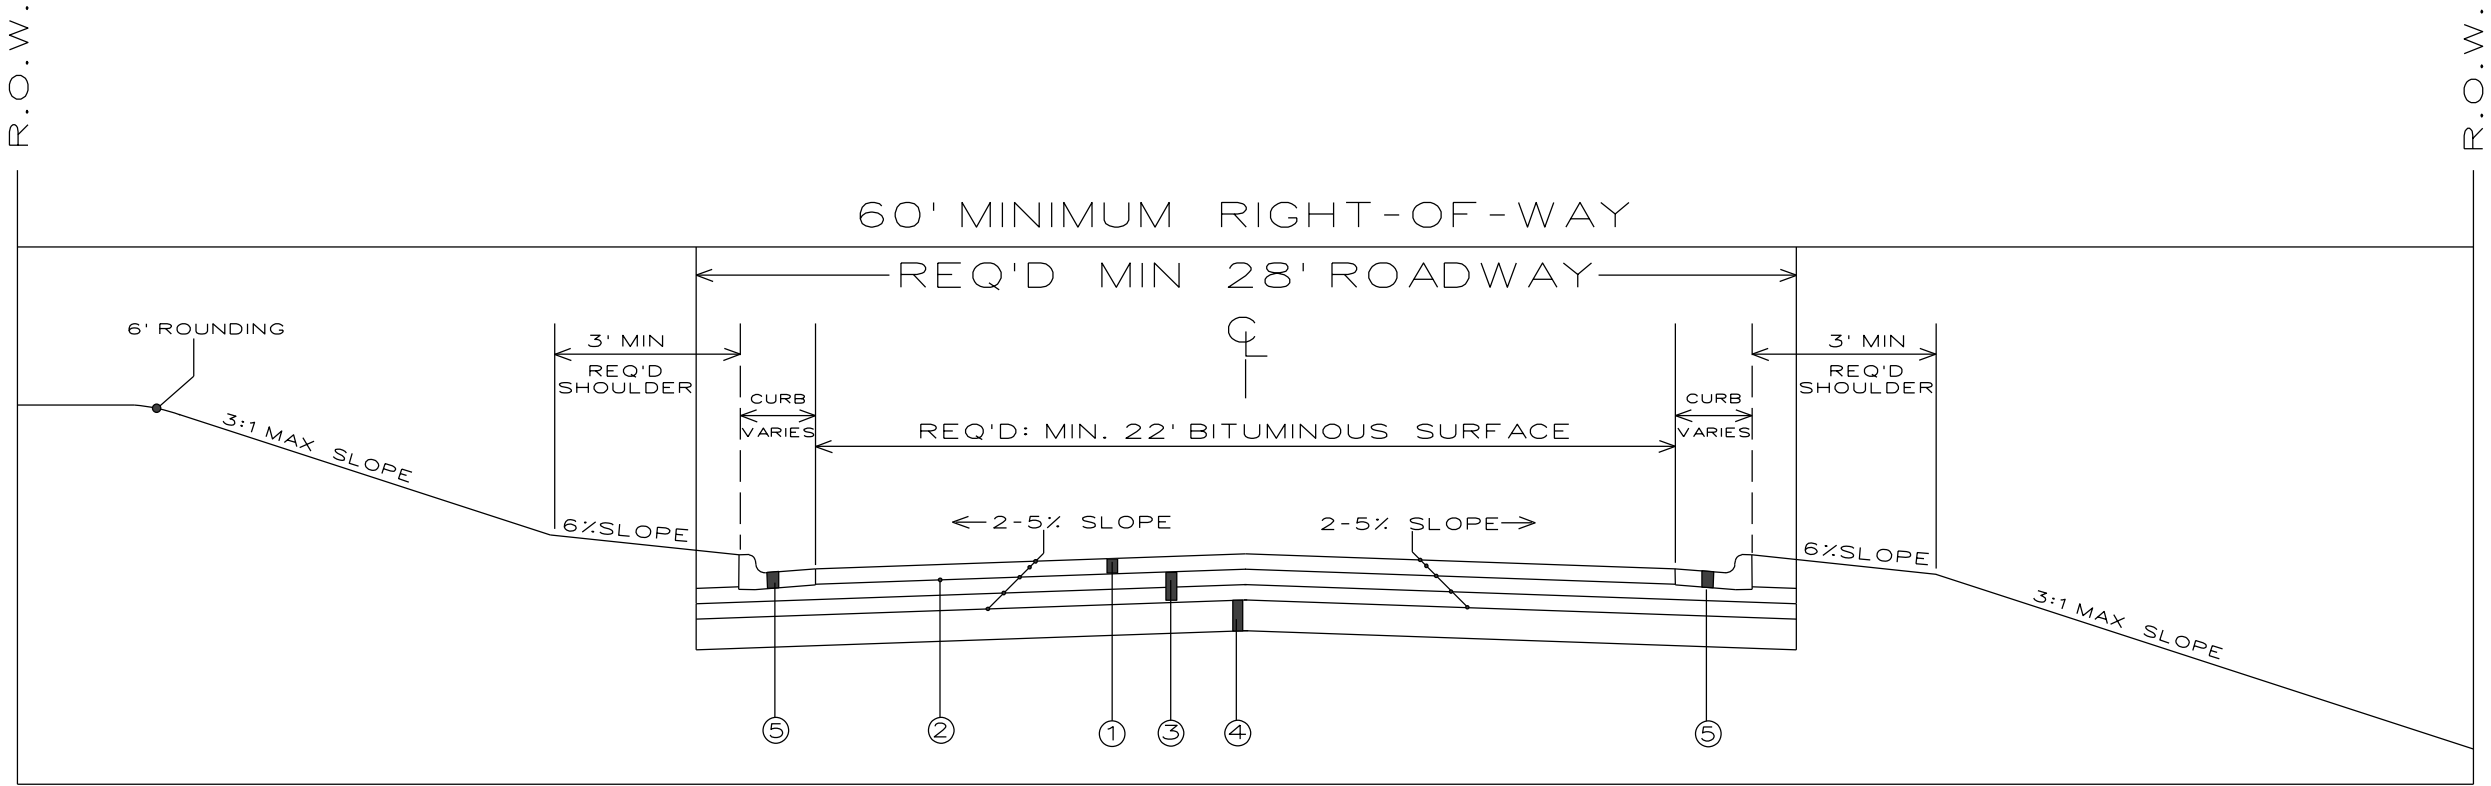

LEGEND

LEGEND NO.	DESCRIPTION
1	BITUMINOUS CONCRETE PAVEMENT
2	BITUMINOUS TREATMENT A
3	CRUSHED AGGREGATE BASE COURSE, TYPE B, PLANT MIXED, 8" COMPACTED IN 2 EQUAL LAYERS, 28' WIDE
4	IMPROVED SUBGRADE
5	MOUNTABLE TYPE CURB